


REINFORCED CONCRETE ROUND PIPE

NANCE PRECAST CONCRETE PRODUCTS


5601 WASHINGTON AVE. N.E., PIEDMONT, OK 73078

PHONE 405-373-1800 FAX 405-373-1803

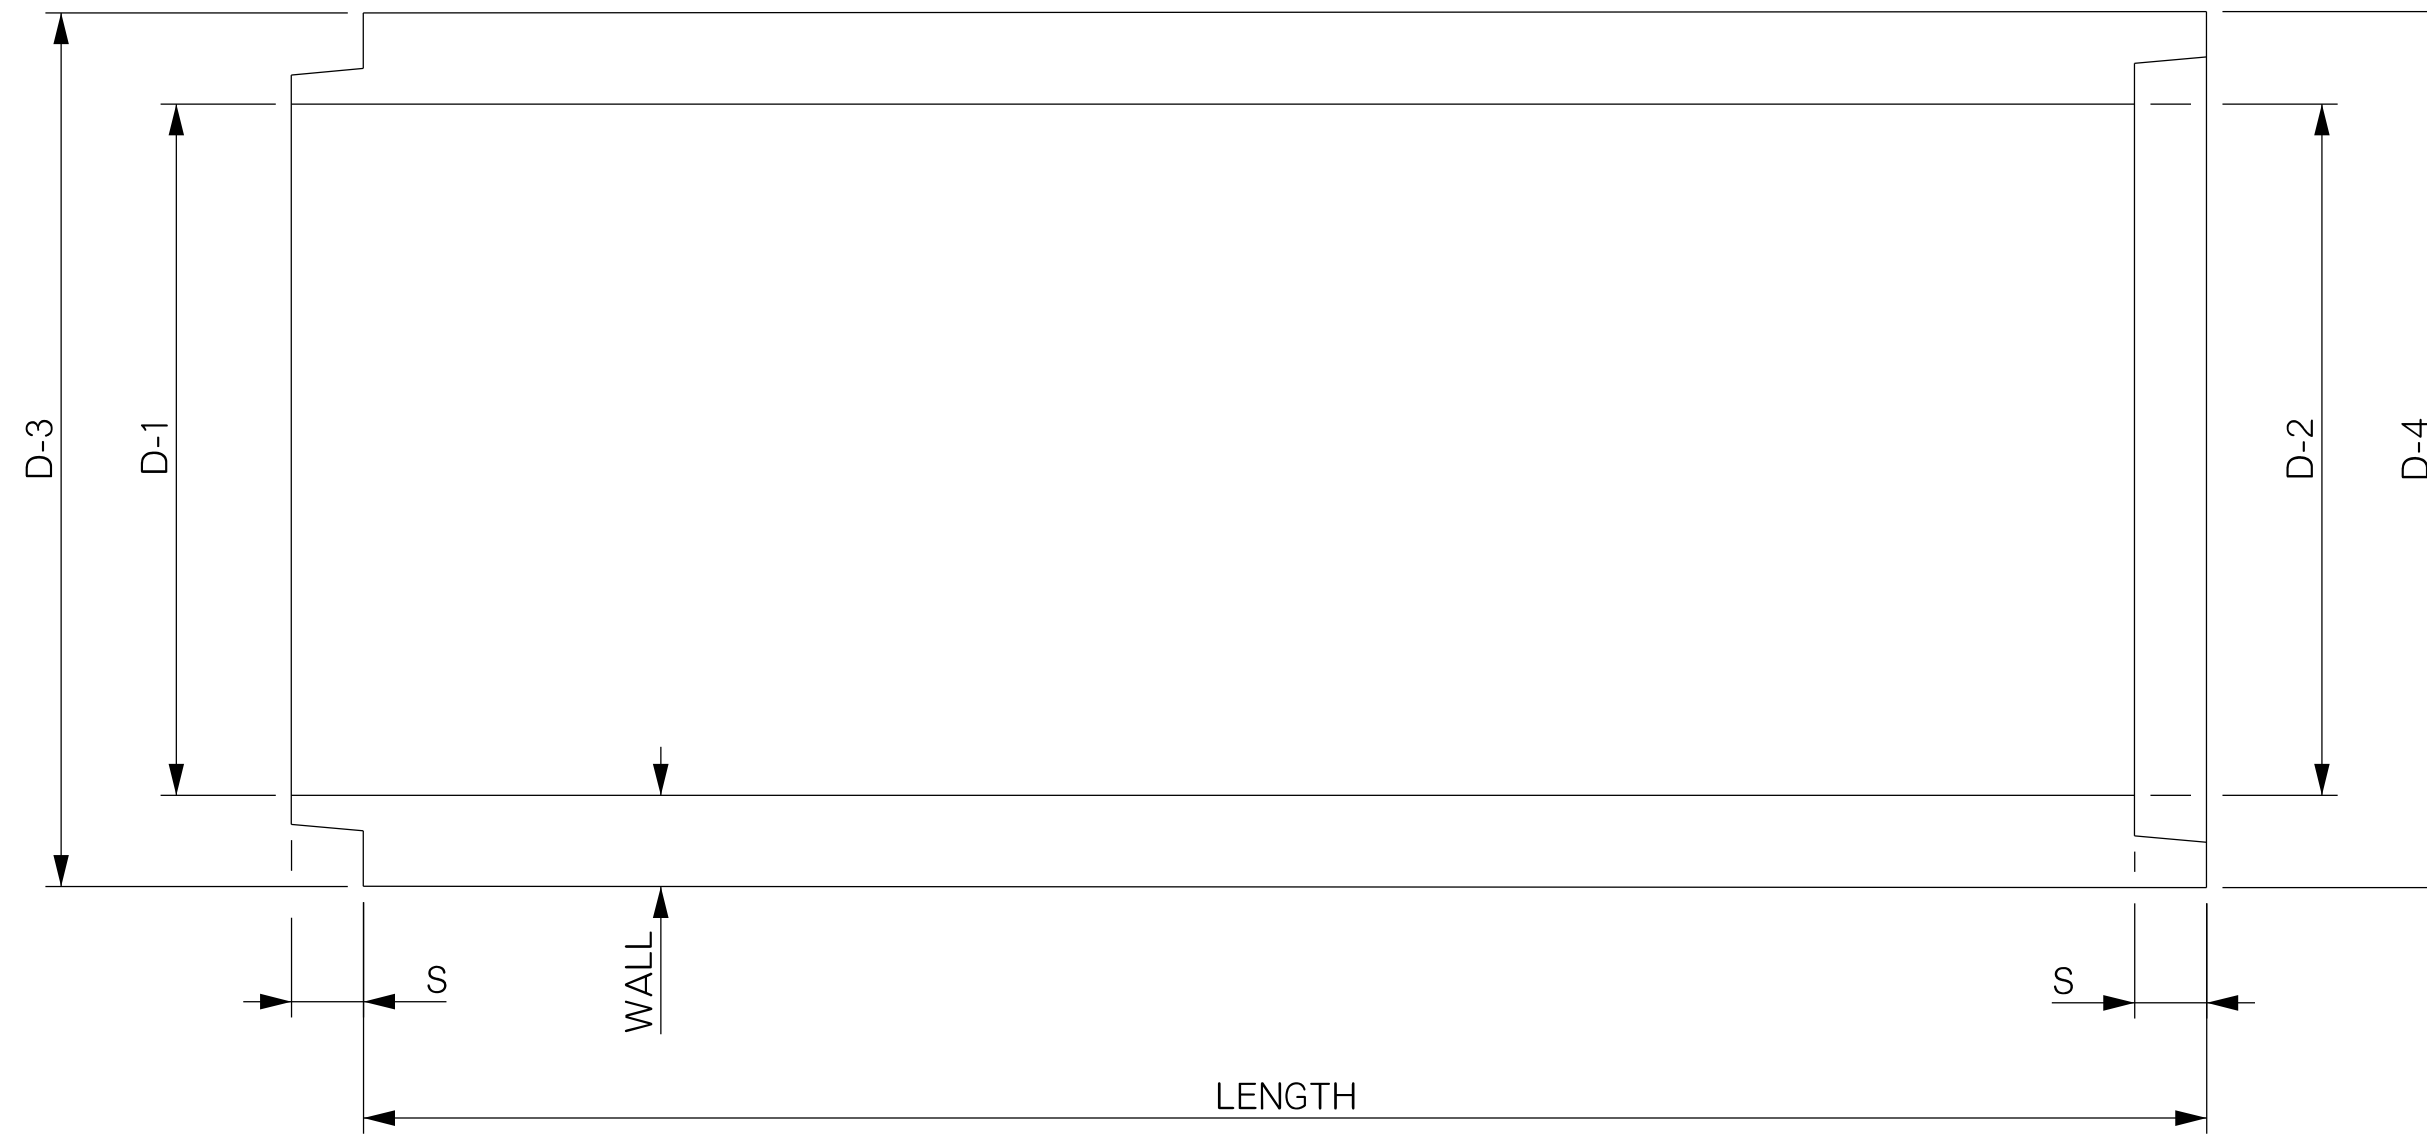

ELEVATION

(MANUFACTURED TO ASTM C76)

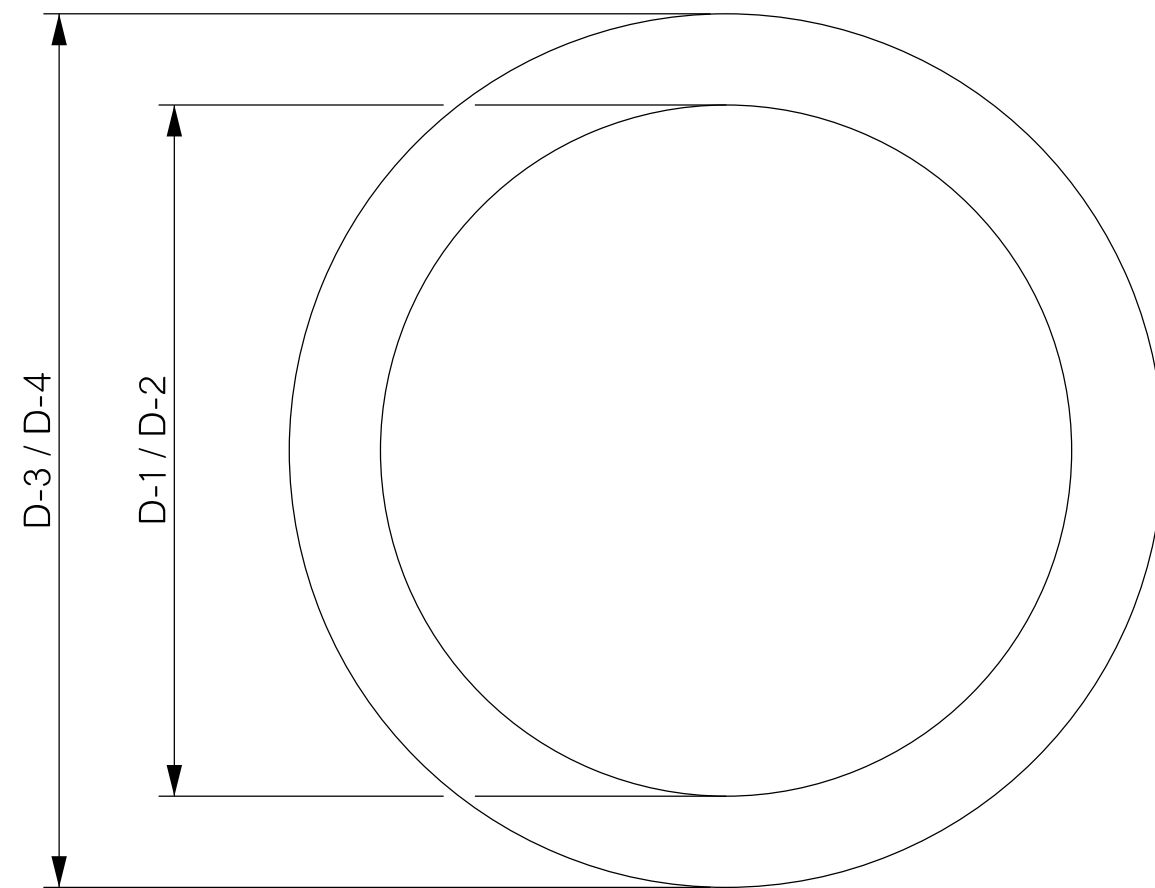

SECTION

D-1	D-2	D-3	D-4	S	WALL	LENGTH
36"	36"	45 1/2"	45 5/8"	3 3/4"	4 3/4"	8'-0"
42"	42"	52 1/2"	52 5/8"	4"	5 1/4"	8'-0"
48"	48"	59 1/2"	59 5/8"	4 1/4"	5 3/4"	8'-0"
54"	54"	66 1/2"	66 5/8"	4 1/4"	6 1/4"	8'-0"
60"	60"	72"	72"	4 1/2"	6"	6'-0"
72"	72 1/32"	87 1/2"	87 5/8"	5"	7 3/4"	8'-0"



PROPRIETARY AND CONFIDENTIAL

THE INFORMATION CONTAINED IN THIS DRAWING IS THE SOLE PROPERTY OF NANCE PRECAST CONCRETE PRODUCTS.

ANY REPRODUCTION IN PART OR AS A WHOLE WITHOUT THE WRITTEN PERMISSION OF NANCE PRECAST CONCRETE PRODUCTS IS PROHIBITED.

